


THIS STANDARD SHOWS THE REQUIREMENTS FOR A TYPICAL UNDERGROUND RESIDENTIAL SERVICE.

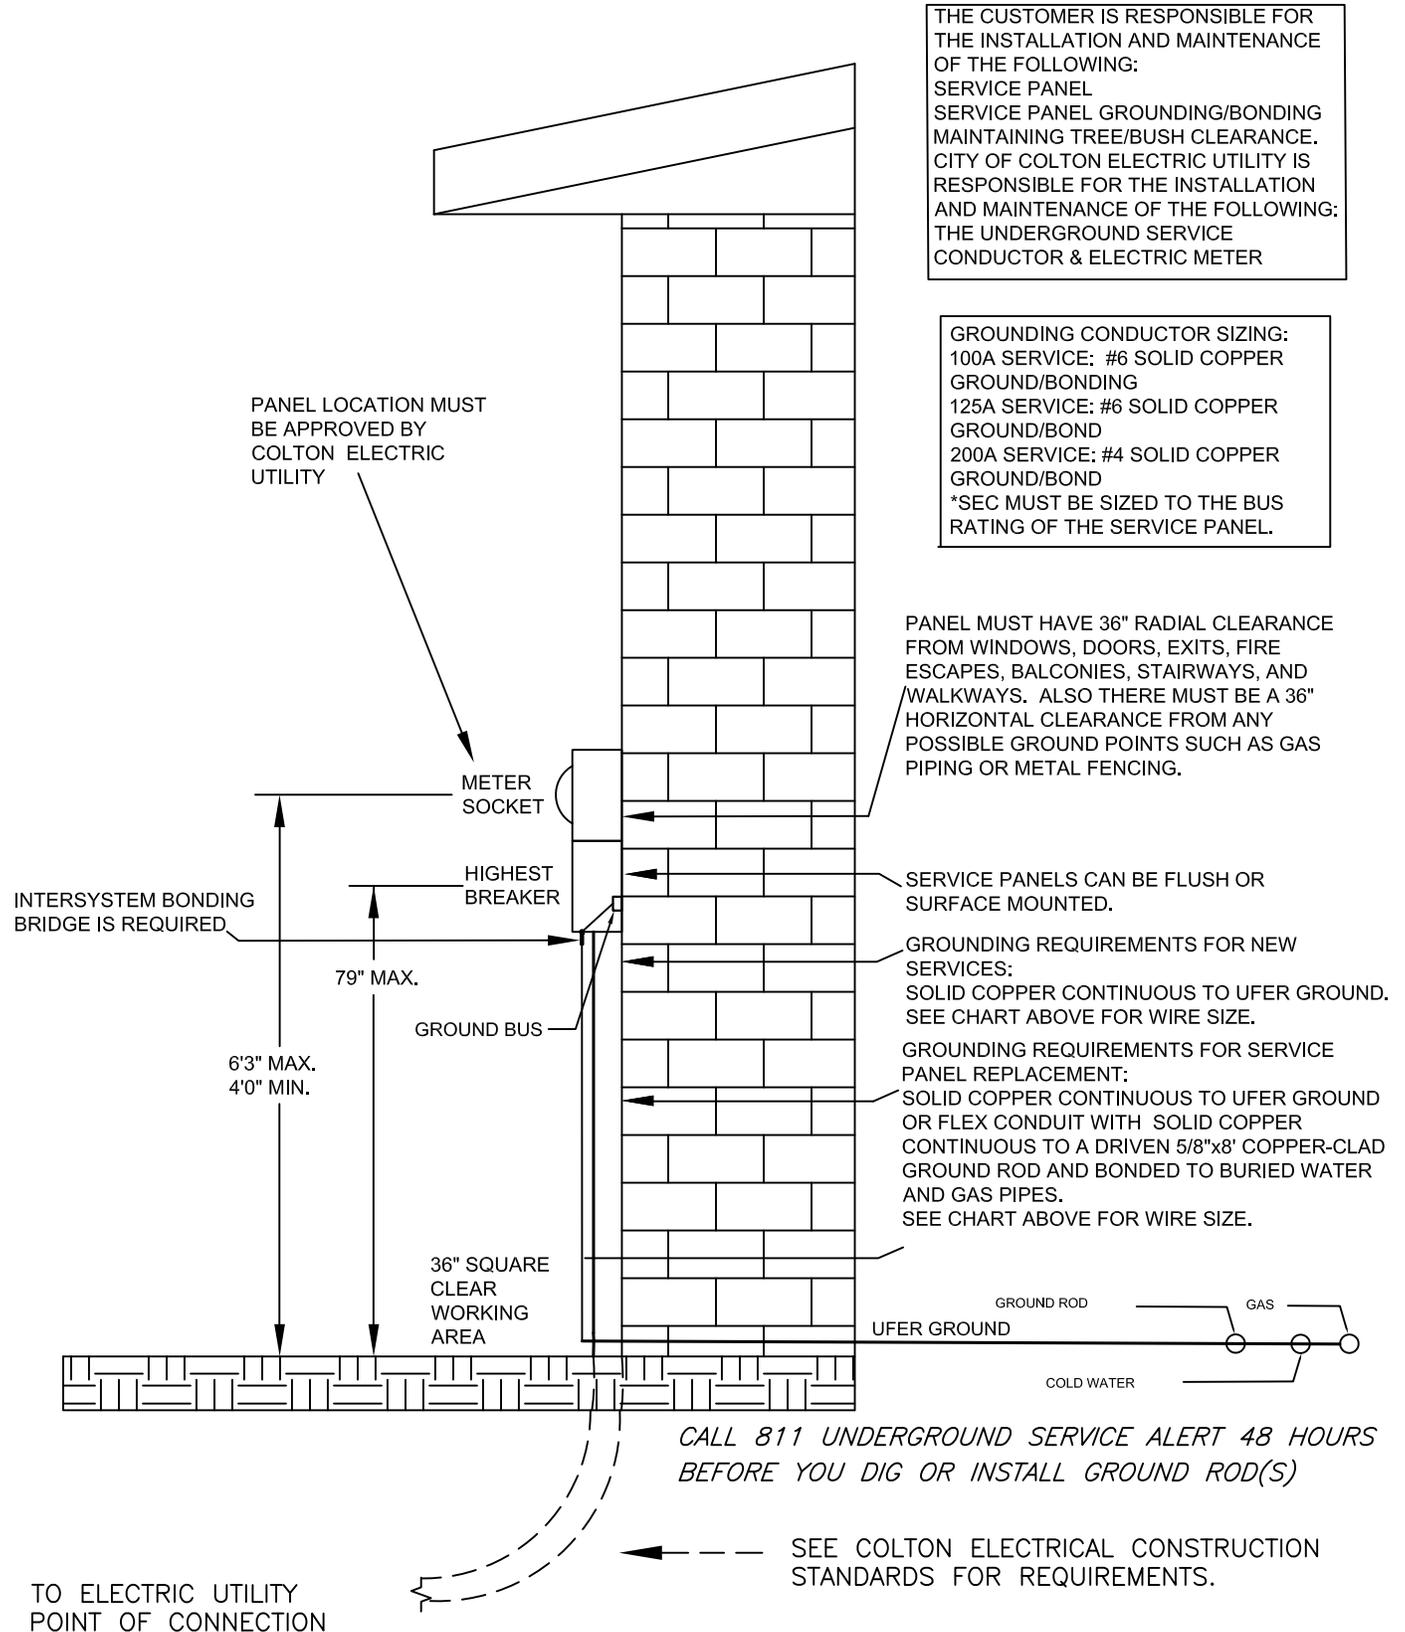

DRAWN BY: EA	07-2020	REV: 07-2024	STANDARD DRAWINGS
TYPICAL UNDERGROUND RESIDENTIAL SERVICE		SD	100.02